



REVISIONS


|  |  |  |  |  |
|--|--|--|--|--|
|  |  |  |  |  |
|--|--|--|--|--|

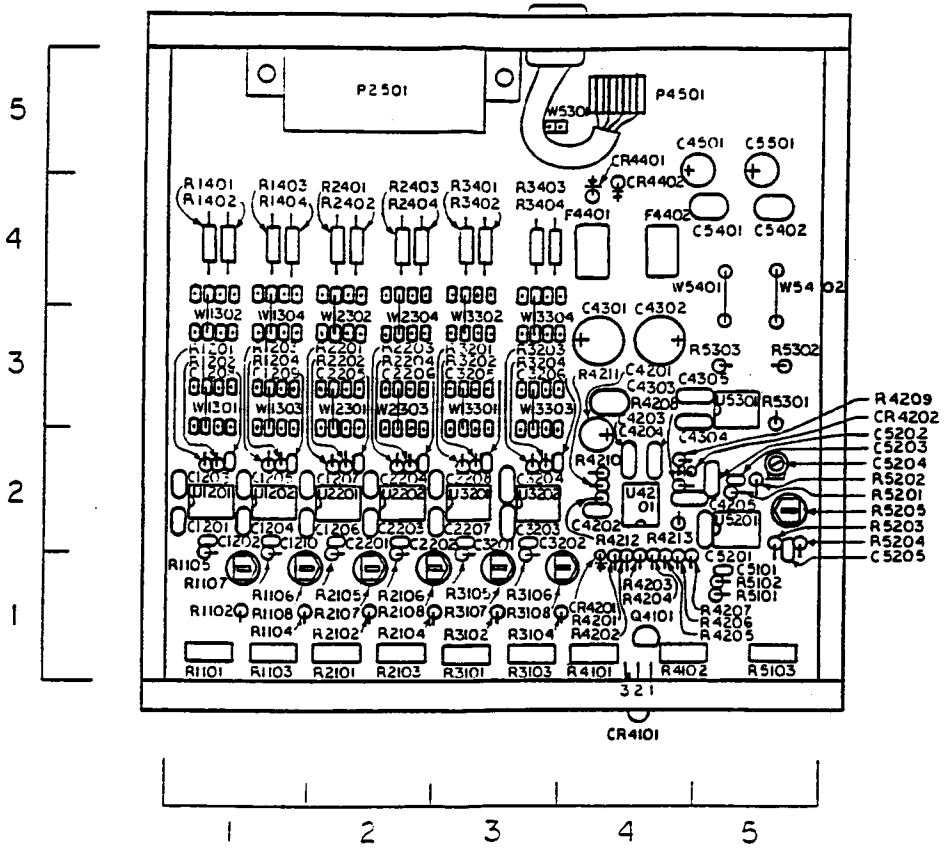

BACK VIEW

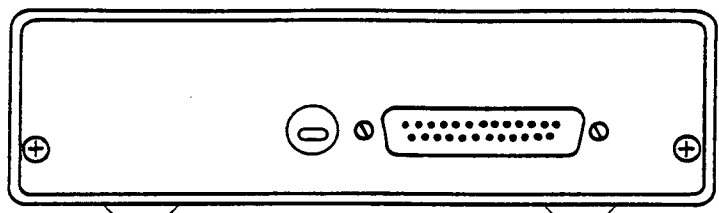


FRONT VIEW

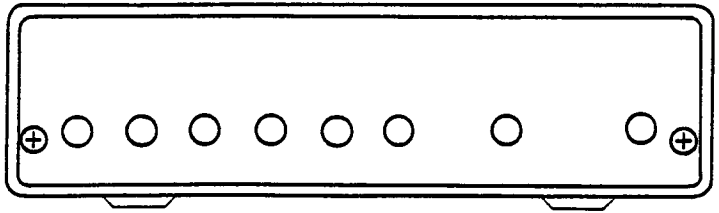

*Benchmark Media Systems*

**IFA-9**

|              |                                |                      |
|--------------|--------------------------------|----------------------|
| SCALE        | CHECKED BY<br><i>W. Budick</i> | DRAWN BY J. PENFIELD |
| DATE 3/12/91 |                                |                      |
| SIZE C       | 500-09190-000                  | DRAWING NO. 250092   |

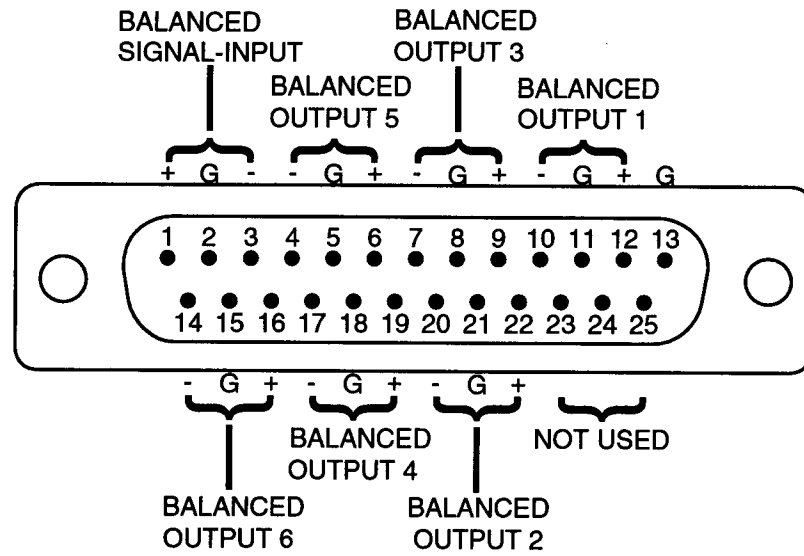


Notes- 25 Pin Female "D" Connector Wiring to mate with a male chassis connector.


|                         |  |              |                    |
|-------------------------|--|--------------|--------------------|
| Approval                | <b>BENCHMARK MEDIA SYSTEMS, INC.</b>     |              |                    |
| Drawn by: A. H. Burdick |  |              |                    |
| Checked by:             |  |              |                    |
| Issued                  |  |              |                    |
|                         | <b>IFA-9, 6 Out DA, Connector Pinout</b> |              |                    |
|                         | <b>A</b>                                 | Date 9-26-94 | Drawing No. 150143 |
|                         | Scale 1:1                                | PN:          | Sheet 1 of 1       |

|   |   |          |        |
|---|---|----------|--------|
| A | Revised to conform to other IFA layouts | 10/24/94 | A.H.B. |
|---|---|----------|--------|

Front Panel

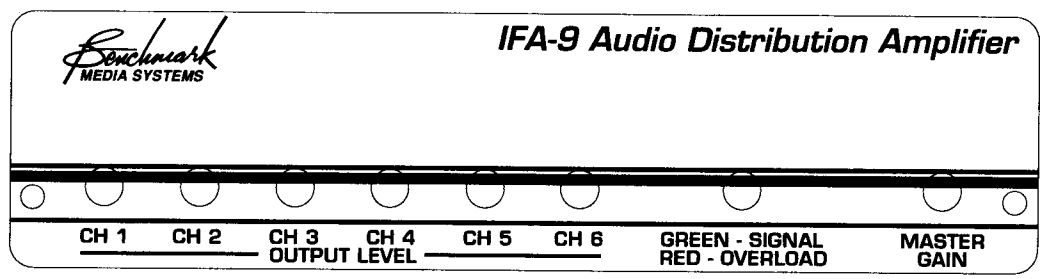

Rear Panel

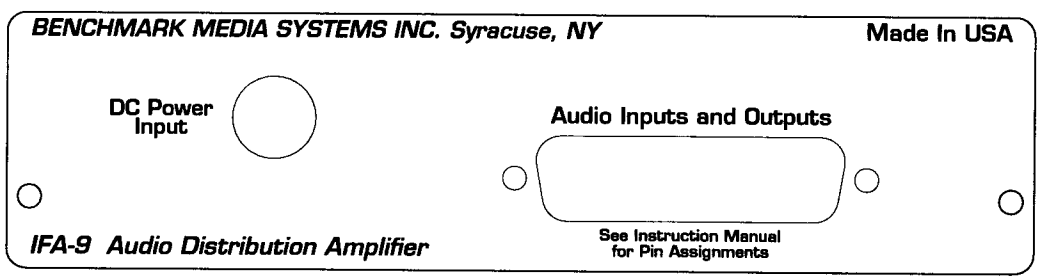

Notes - White UV cured ink on black panel

|                         |                                      |              |                    |          |
|-------------------------|--------------------------------------|--------------|--------------------|----------|
| Approval                | <b>BENCHMARK MEDIA SYSTEMS, INC.</b> |              |                    |          |
| Drawn by: A. H. Burdick |                                      |              |                    |          |
| Checked by:             | <b>IFA-9 Panels Silk</b>             |              |                    |          |
| Issued                  |                                      |              |                    |          |
|                         | <b>A</b>                             | Date 4/16/94 | Drawing No. 750026 | <b>A</b> |
|                         | Scale 1:1                            | PN:          | Sheet 1 of 1       |          |